


GINGELOM 2° AFDELING NIEL-BIJ-SINT-TRUIDEN SECTIE B

VERKAVELING "DE MOLENBEEKVALLEI"

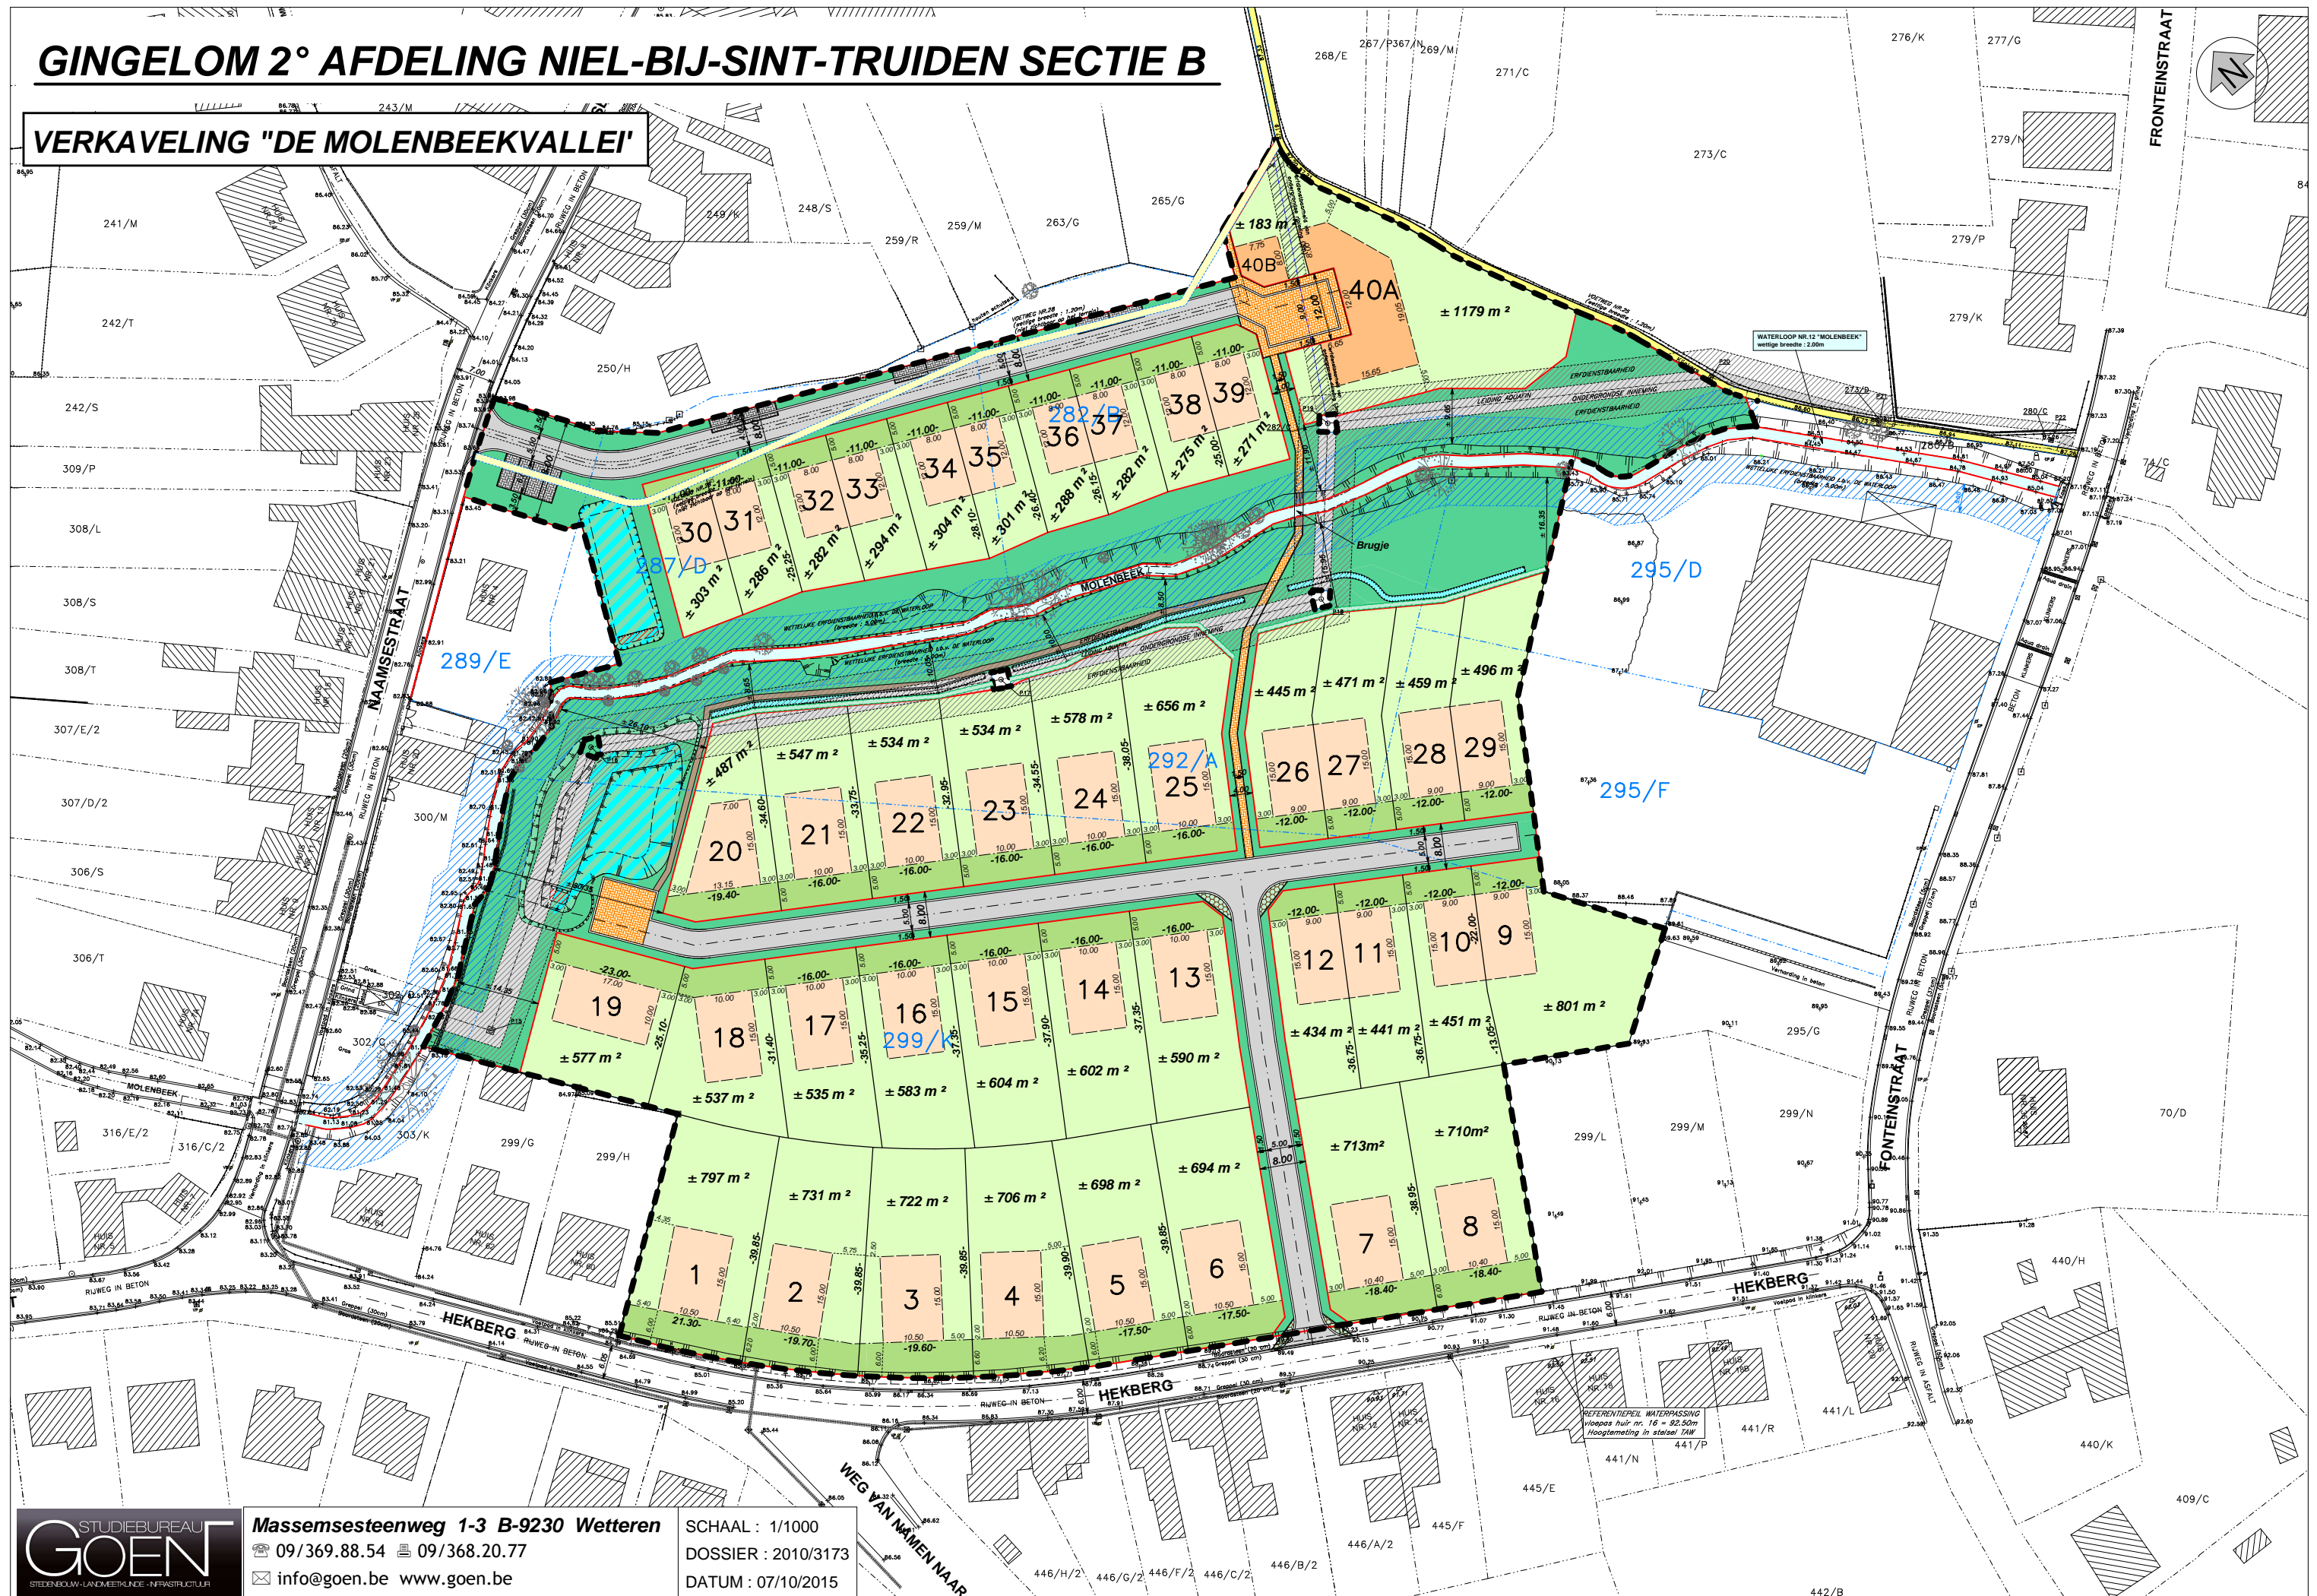

Massemeesteenweg 1-3 B-9230 Wetteren
09/369.88.54 09/368.20.77
info@goen.be www.goen.be

SCHAAL : 1/1000
DOSSIER : 2010/3173
DATUM : 07/10/2015

WEG VAN NAMEN NAAR

446/H/2 446/G/2 446/F/2 446/C/2 446/B/2 446/A/2 445/F 445/E 441/N 441/P 441/R 441/L 440/H 440/K 409/C 442/B